
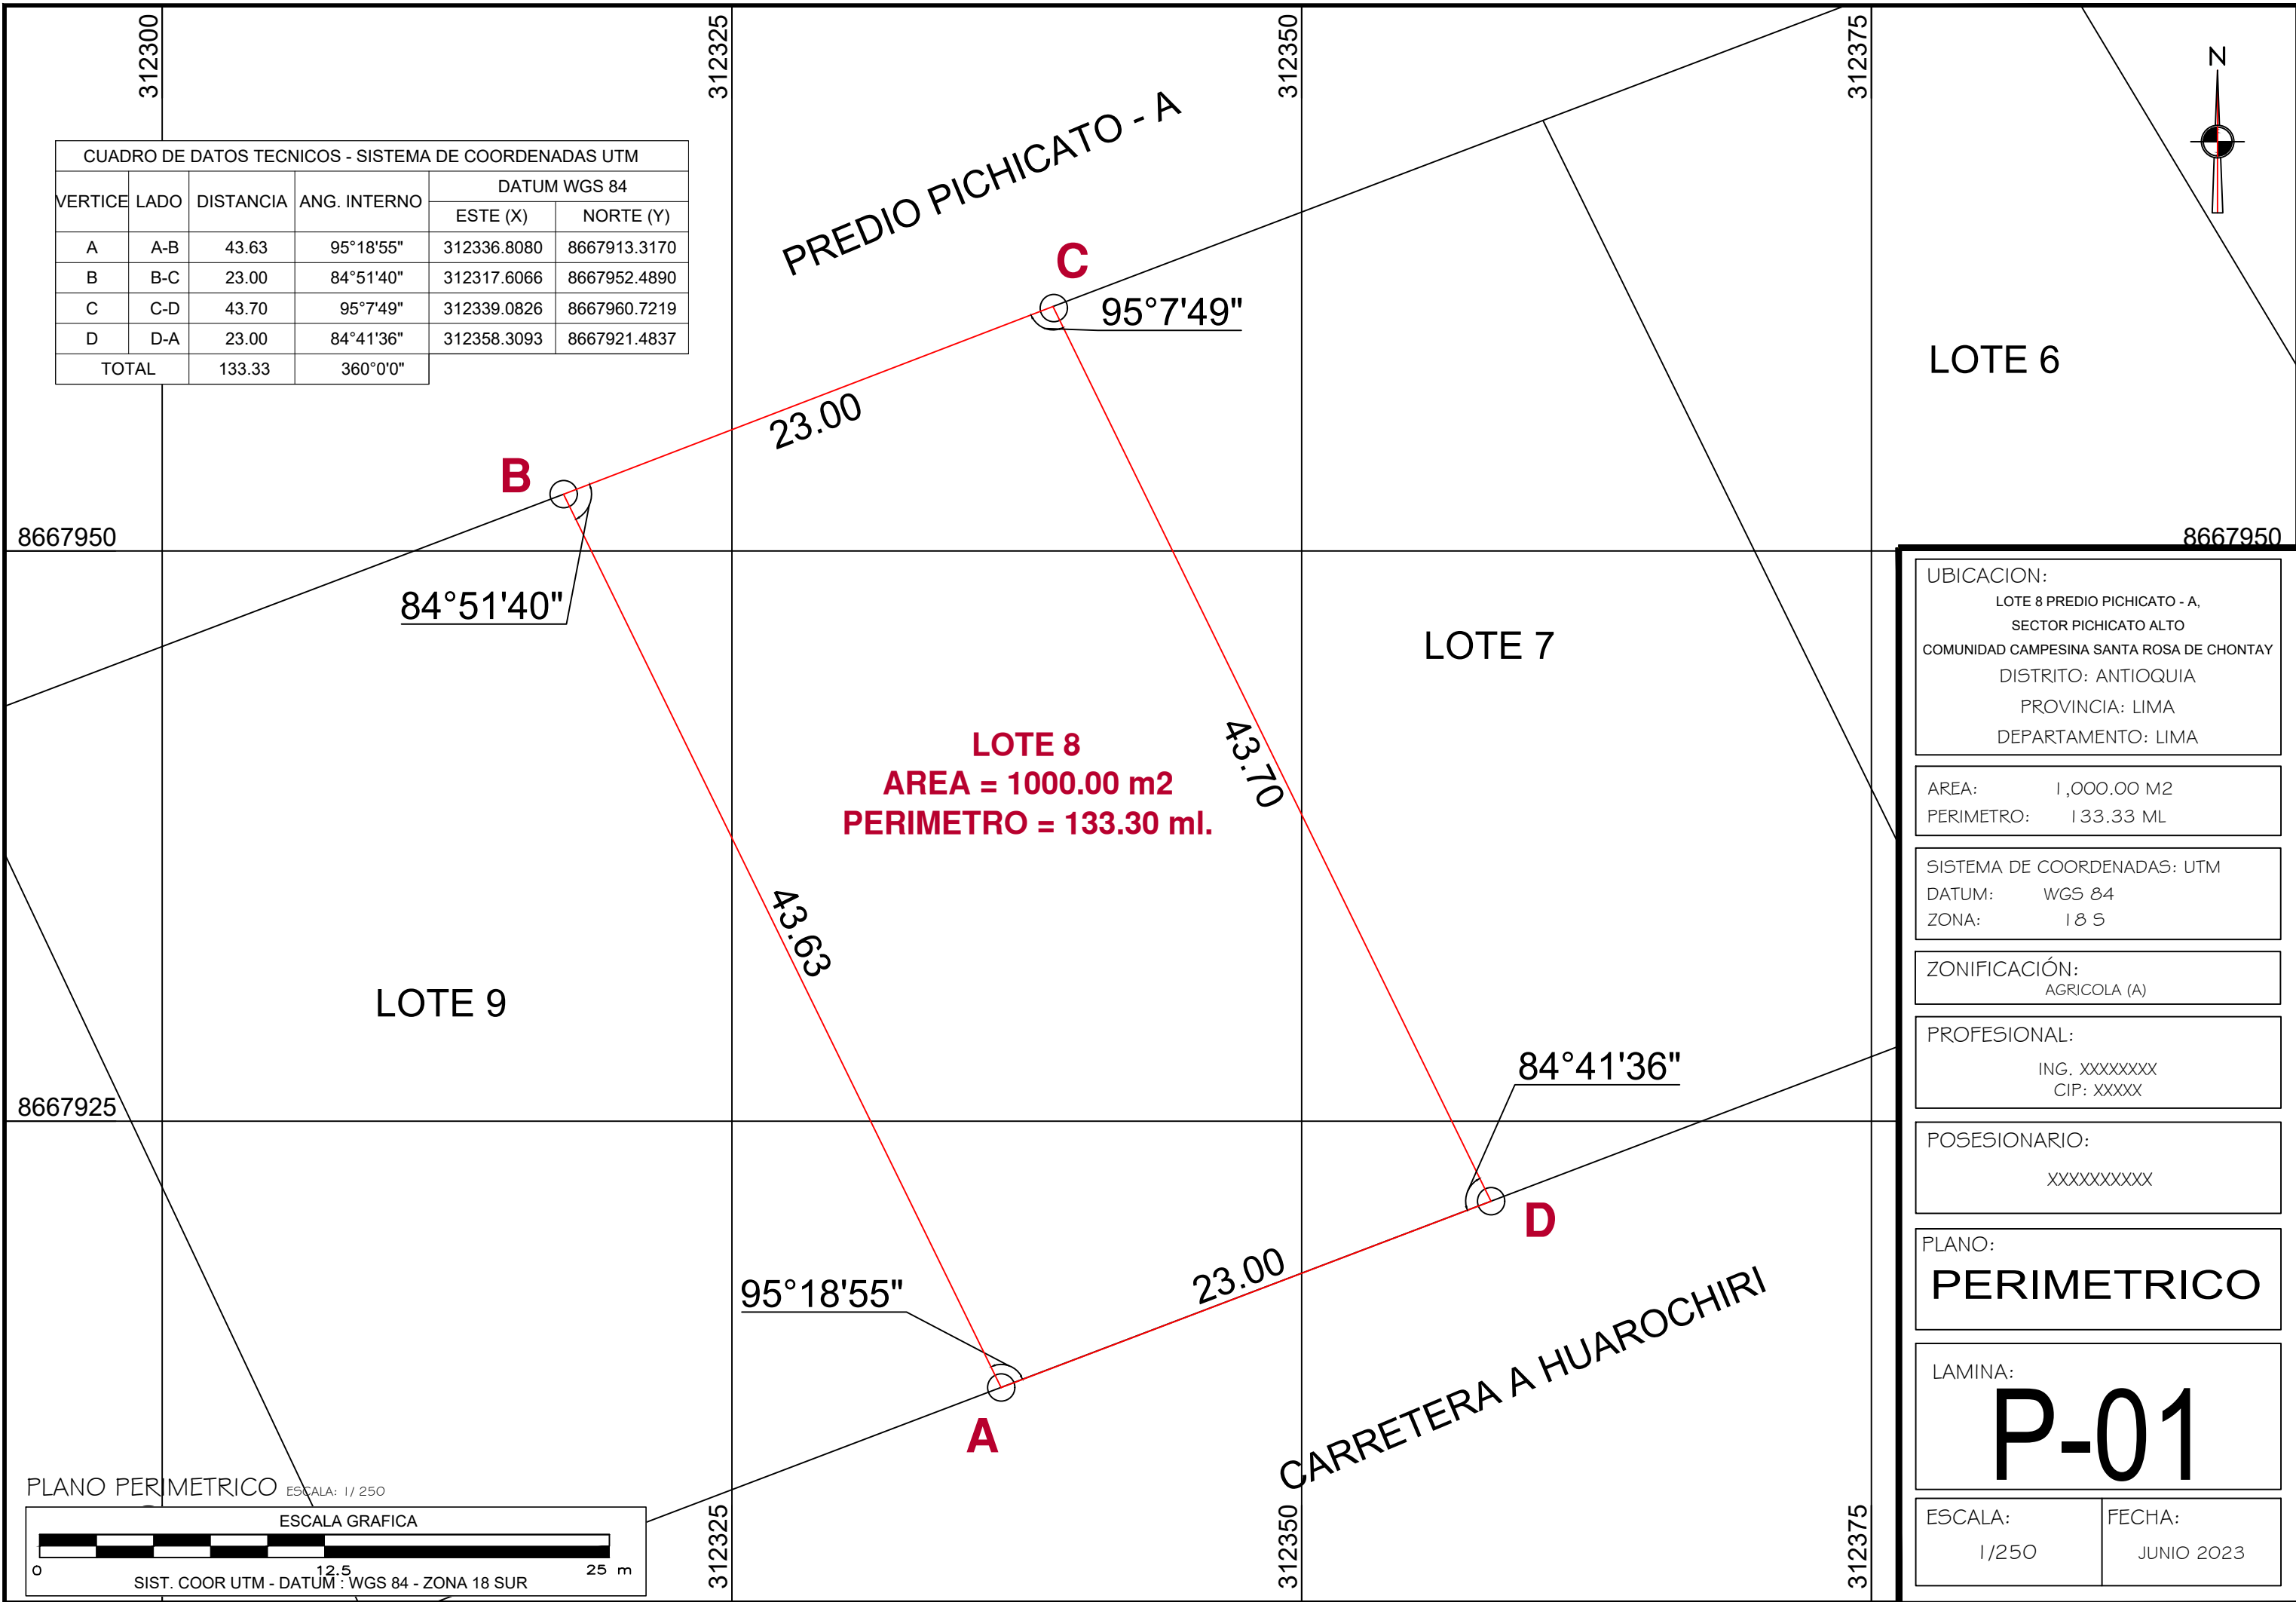


CUADRO DE DATOS TECNICOS - SISTEMA DE COORDENADAS UTM					
VERTICE	LADO	DISTANCIA	ANG. INTERNO	DATUM WGS 84	
				ESTE (X)	NORTE (Y)
A	A-B	43.63	95°18'55"	312336.8080	8667913.3170
B	B-C	23.00	84°51'40"	312317.6066	8667952.4890
C	C-D	43.70	95°7'49"	312339.0826	8667960.7219
D	D-A	23.00	84°41'36"	312358.3093	8667921.4837
TOTAL		133.33	360°0'0"		

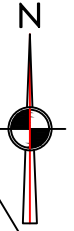

UBICACION:
 LOTE 8 PREDIO PICHICATO - A,
 SECTOR PICHICATO ALTO
 COMUNIDAD CAMPESINA SANTA ROSA DE CHONTAY
 DISTRITO: ANTIOQUIA
 PROVINCIA: LIMA
 DEPARTAMENTO: LIMA

AREA: 1,000.00 M2
 PERIMETRO: 133.33 ML

SISTEMA DE COORDENADAS: UTM
 DATUM: WGS 84
 ZONA: 18 S

ZONIFICACIÓN:
 AGRICOLA (A)

PROFESIONAL:
 ING. XXXXXXXX
 CIP: XXXXX

POSESIONARIO:
 XXXXXXXXXXXX

PLANO:
PERIMETRICO

LAMINA:
P-01

ESCALA: 1/250
 FECHA: JUNIO 2023

